


File: \\p01.tucson.m3.local\proj\proj\160109\CS101\CONSTRUCTION_DRAWINGS\CS101_24x36.dwg LAST UPDATE: 10/25/2022 4:48 PM BY: DA16164

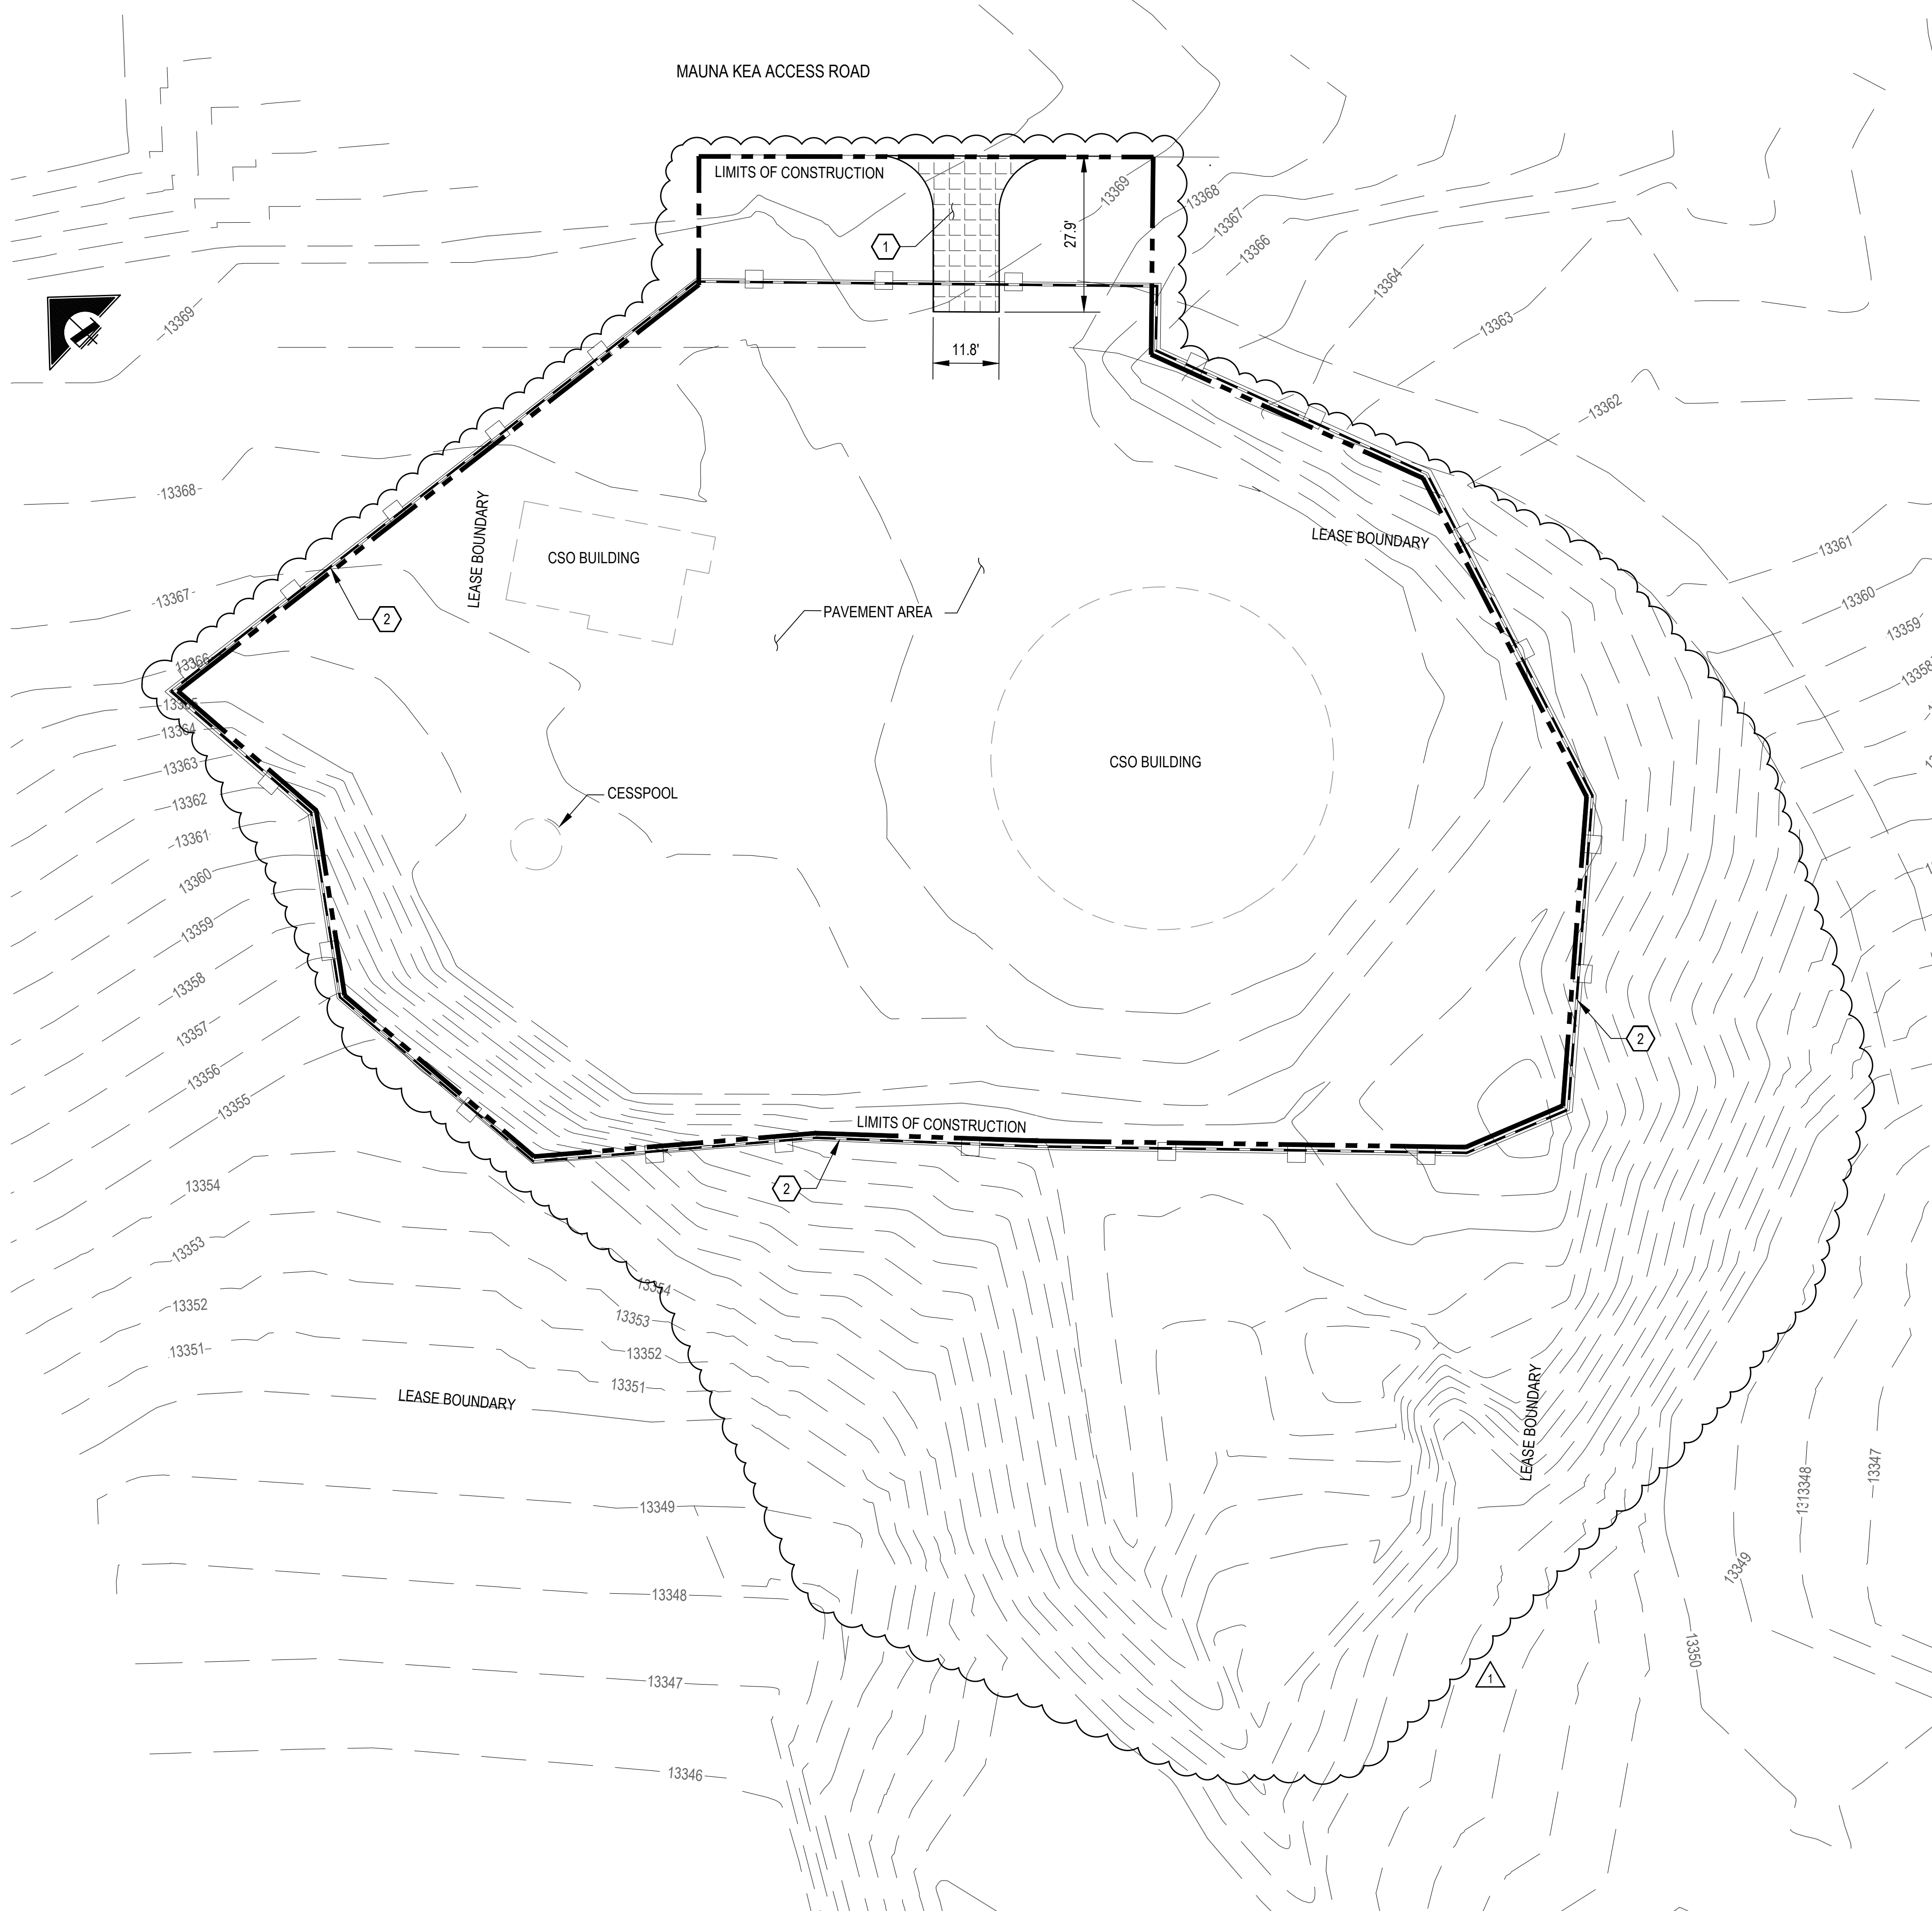

**CSO SITE AND CONSTRUCTION STAGING AREA 1
STORM WATER POLLUTION PREVENTION PLAN**
SCALE: 1" = 16'-0"



KEYNOTES

1. REMOVE ASPHALT PER SHEET AS101. INSTALL FODS TRACK OUT CONTROL MAT OR APPROVED EQUAL. PER DETAIL 1 SHEET CS103. SEE SPECIFICATION 015723. TO BE REMOVED ONCE WORK IS COMPLETED.
2. INSTALL SOCK BARRIER PER DETAIL 2 CS103. TO BE REMOVED ONCE WORK IS COMPLETED.

LEGEND

- LIMITS OF CONSTRUCTION
- CONSTRUCTION FENCE
- SOCK BARRIER (WITH NON ORGANIC MATERIAL)

NOTES:

1. PROJECT PROTOCOLS SHALL BE FOLLOWED TO MINIMIZE DUST GENERATION INCLUDING USING WATER TO LIMIT THE AMOUNT OF AIRBORNE DUST AND LIMITING ACTIVITIES DURING VERY WINDY CONDITIONS.
2. MITIGATION MEASURES AND PROJECT PROTOCOLS TO BE FOLLOWED TO MINIMIZE THE AMOUNT OF HABITAT DISTURBANCE. THESE INCLUDE RESTRICTING ALL VEHICLES MOVING IN AND OUT OF THE CSO PARCEL AND STAGING AREA TO EXISTING ROADS AND DRIVEWAYS AND ESTABLISHING DESIGNATED ROUTES FOR LARGE EQUIPMENT TRAVEL WHEN OFF-ROAD TRAVEL MUST OCCUR.
3. REFERENCE SPECIFICATION NO. 015723 FOR TEMPORARY STORM WATER POLLUTION CONTROL.
4. ALL ACTIVITY WILL CONFORM TO APPLICABLE PROVISIONS OF THE WATER QUALITY AND WATER POLLUTION CONTROL STANDARDS CONTAINED IN HAWAII ADMINISTRATIVE RULES, TITLE 11, CHAPTER 54 - EROSION AND SEDIMENTATION CONTROL, OF THE HAWAII COUNTY CODE.
5. EROSION CONTROL METHODS THAT INCLUDE USE OF BIOLOGICAL MATERIAL (HAY BALES, COMPOST, WOOD SHAVINGS, EXCELSIOR TUBES, ETC.) ARE NOT PERMITTED. LOCAL ROCK OR CINDER NOT DERIVED FROM CSO DECOMMISSIONING ACTIVITY MAY NOT BE USED FOR EROSION CONTROL.


**FOR REFERENCE ONLY
NOT FOR CONSTRUCTION**

**THIS DRAWING SHALL NOT SUPERCEDE SEALED
AND APPROVED CONSTRUCTION DOCUMENTS ON
RECORD WITH THE PROJECT**

**CALTECH SUBMILLIMETER OBSERVATORY
DECOMMISSIONING
CALIFORNIA INSTITUTE OF TECHNOLOGY**
MAUNALEA, HAWAII

2051 W. SUNSET RD.
SUITE NO. 101
TUCSON, ARIZONA 85704
TEL: (602) 293-1488
FAX: (602) 293-8349
M3ENR.COM

ARCHITECTURE
ENGINEERING
CONSTRUCTION MANAGEMENT

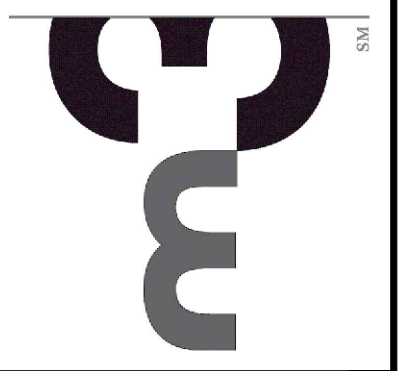

Revisions

Description	Date
DOH COMMENTS/VE ITEMS	10/10/2022

Drawn: TDJ
Checked: RM
Issue Date: MAR 25, 2022

Drawing Title
**CIVIL
CSO AREA
SWPPP PLAN**

Sheet Number
CS101
M3PN 160109